


# GYPROC M/F SUSPENDED CEILING - CONTROL JOINT DETAIL (DOUBLE LAYER) VERTICAL SECTION PARALLEL TO M/F5 CEILING CHANNEL

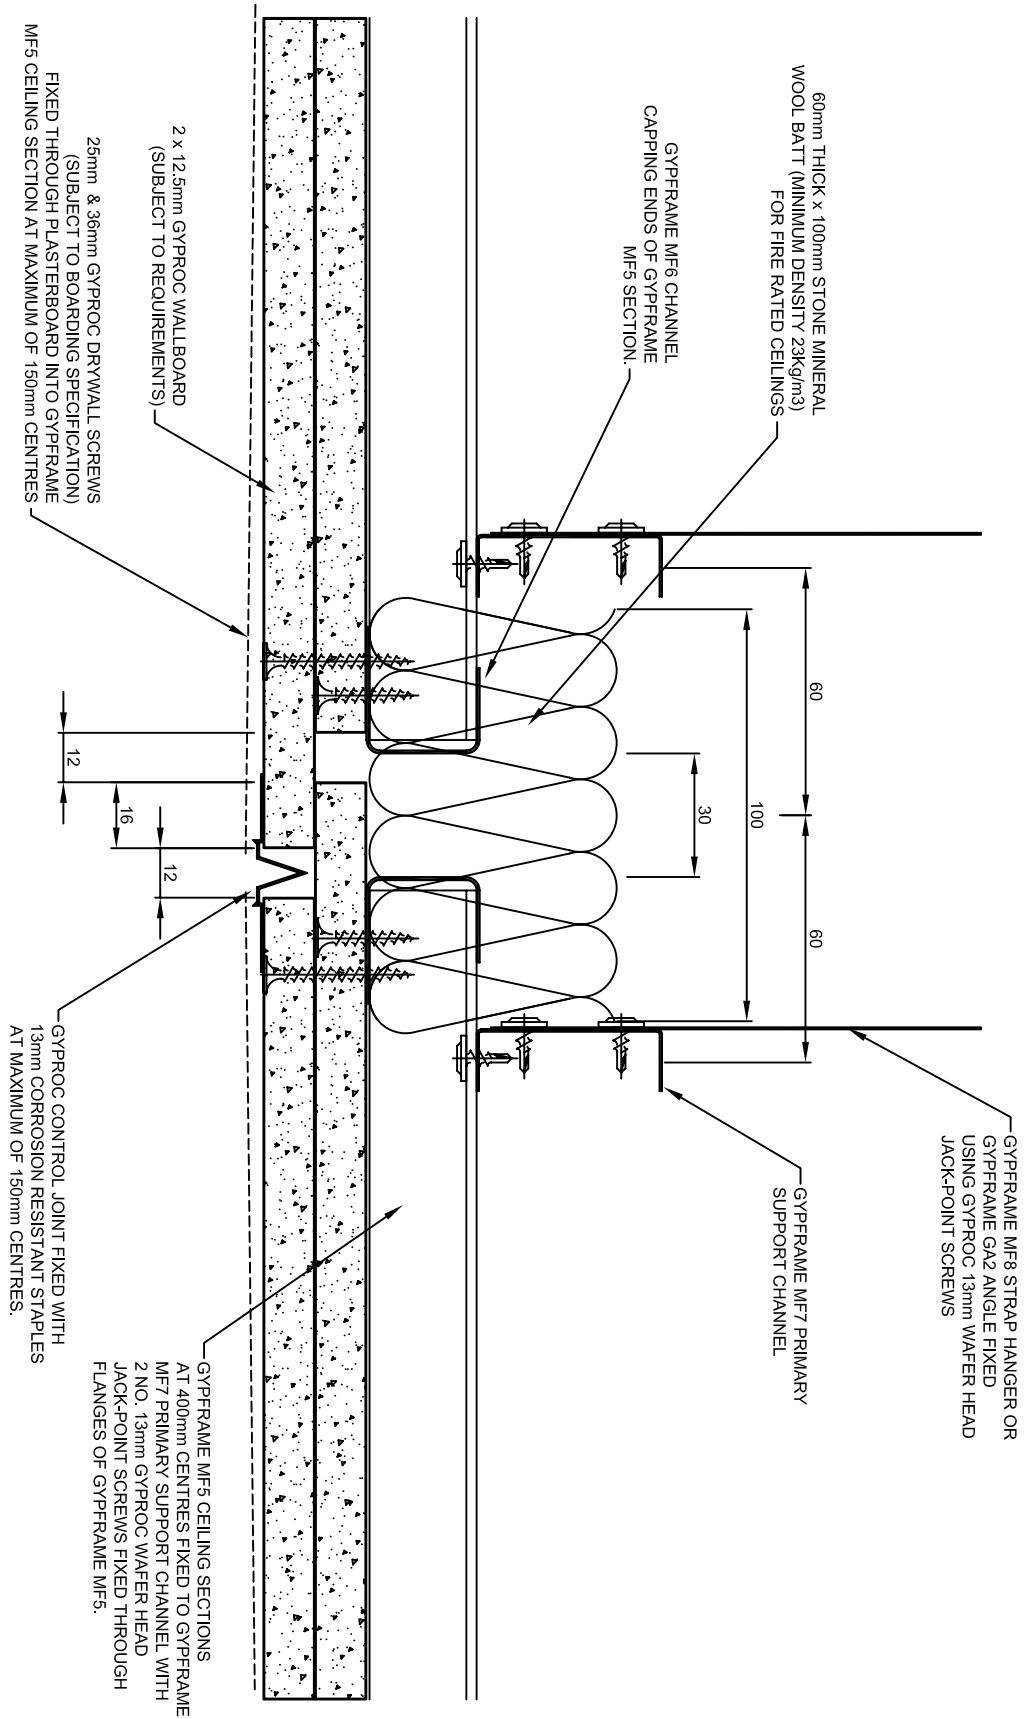

**Dwg. No: GI-CMF-MFD125-015-01**

This drawing should be read in conjunction with current Gypsum Industries literature. Available at [www.gypsum.ie](http://www.gypsum.ie)