


GYPROC M/F SUSPENDED CEILING - CONTROL JOINT DETAIL (DOUBLE LAYER) VERTICAL SECTION PARALLEL TO PRIMARY SUPPORTS

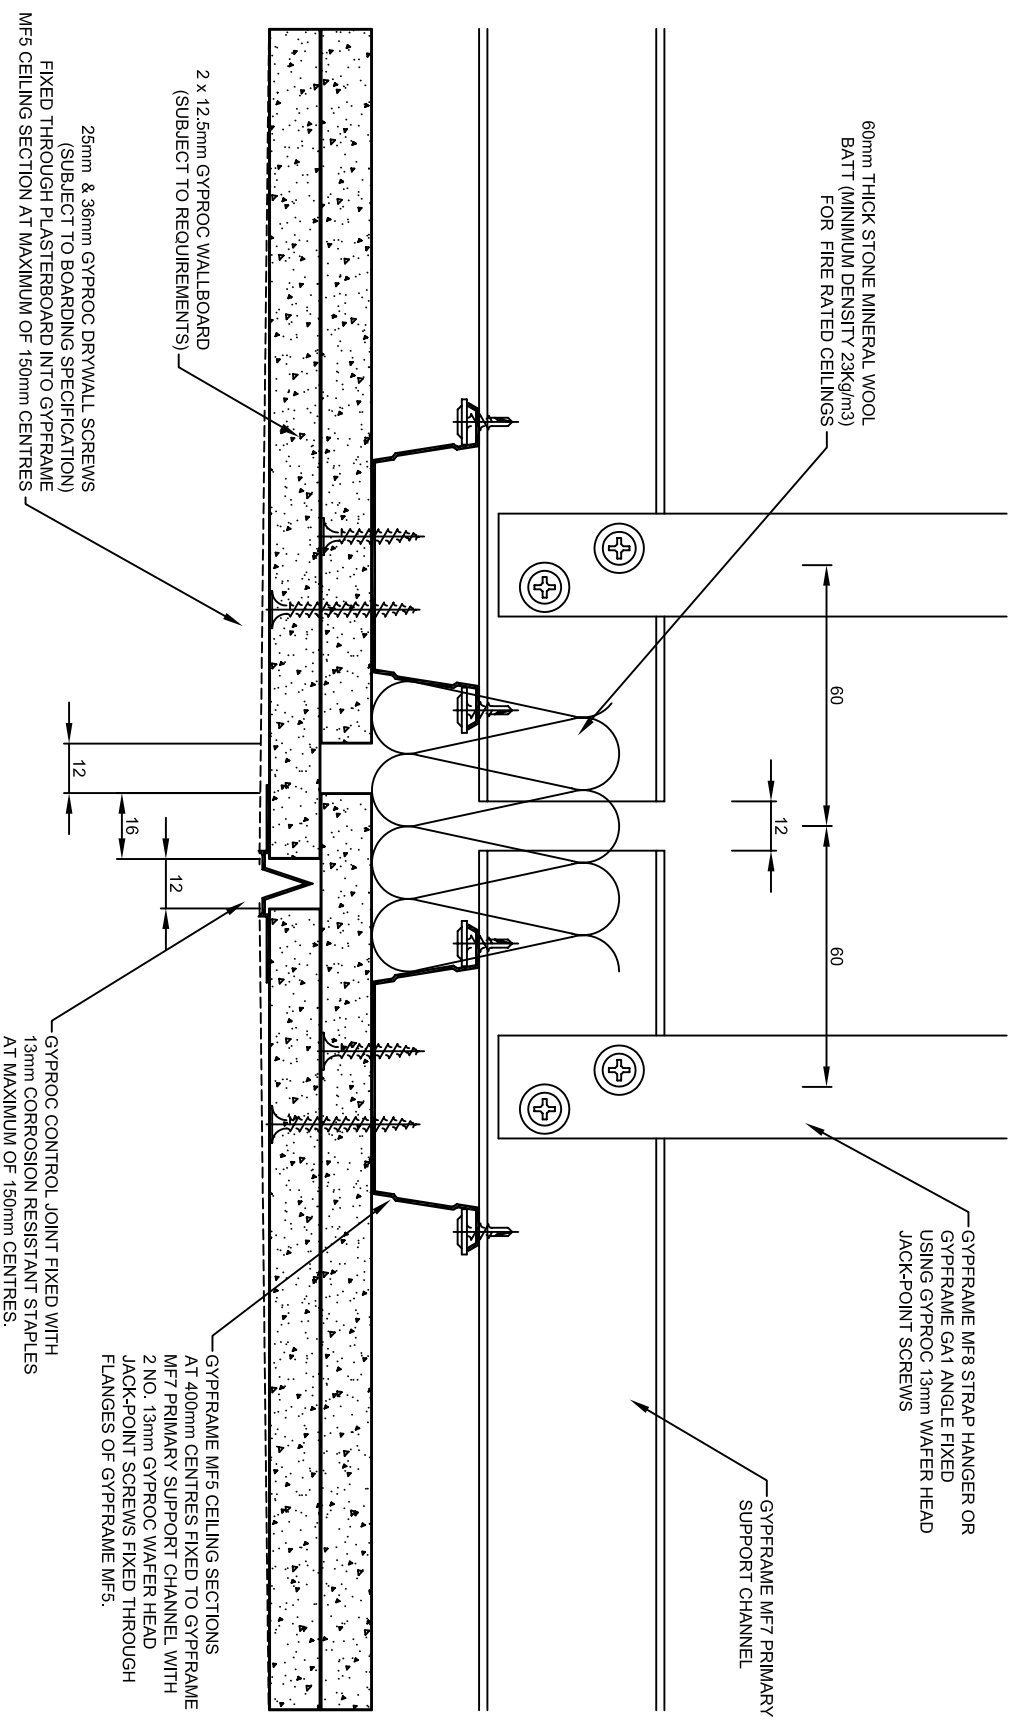

Dwg. No: GI-CMF-MFD125-016-01

This drawing should be read in conjunction with current Gypsum Industries literature. Available at www.gypsum.ie