


GYPROC M/F SUSPENDED CEILING - PERIMETER DETAIL (SINGLE LAYER) VERTICAL SECTION

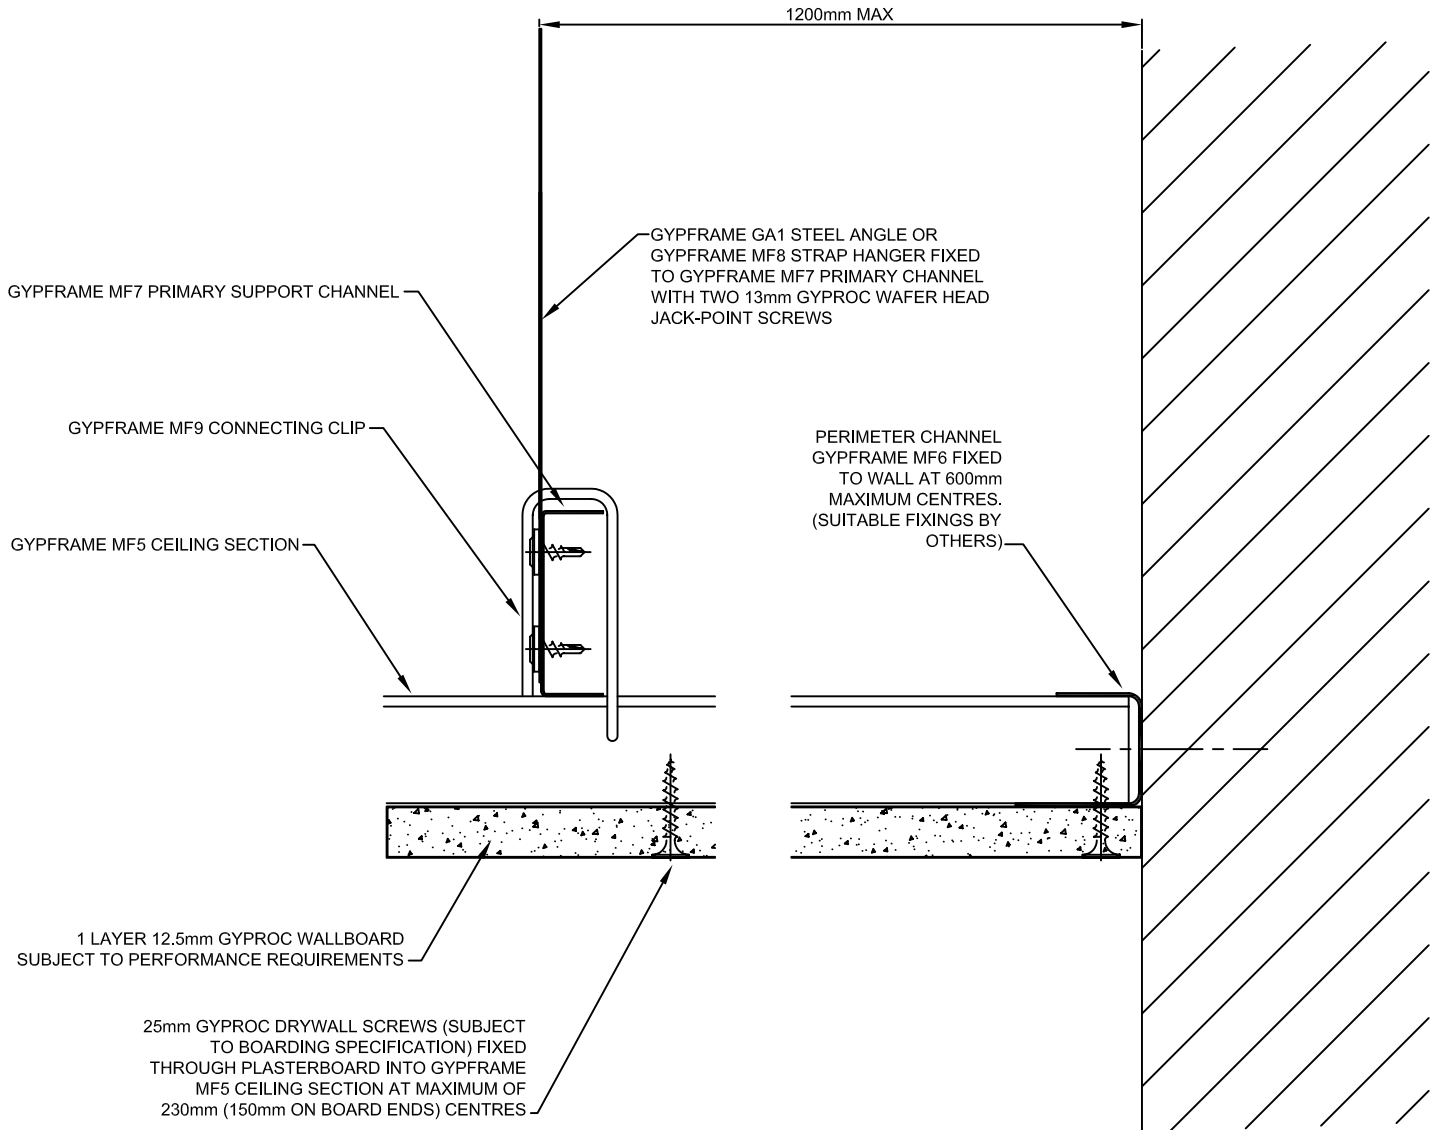

Dwg. No: GI-CMF-MFS125-005-01

This drawing should be read in conjunction with current
Gypsum Industries literature. Available at www.gypsum.ie