


# GYPROC M/F SUSPENDED CEILING - PERIMETER DETAIL (SINGLE LAYER) VERTICAL SECTION

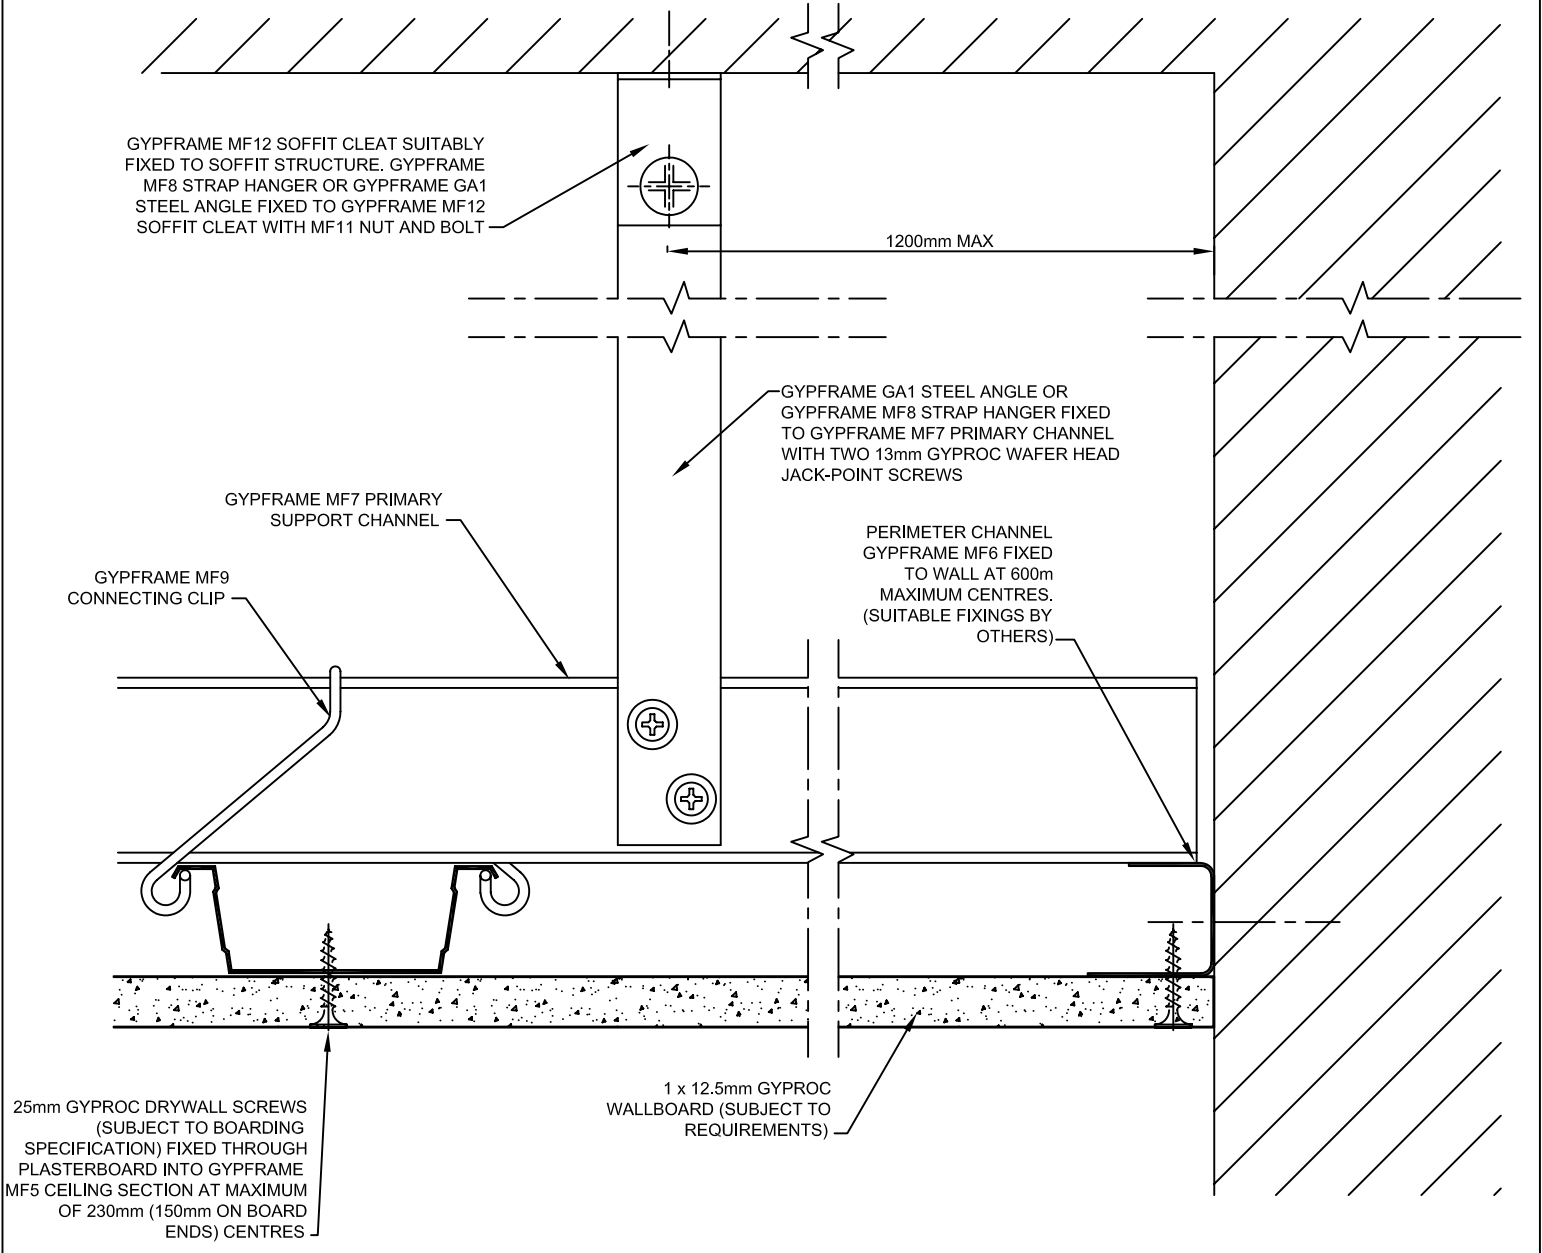

Dwg. No: GI-CMF-MFS125-006-01

This drawing should be read in conjunction with current Gypsum Industries literature. Available at [www.gypsum.ie](http://www.gypsum.ie)