


# ACOUSTIC 'T' JUNCTION (DOUBLE LAYER) (GYFFRAME 48mm STUDS)

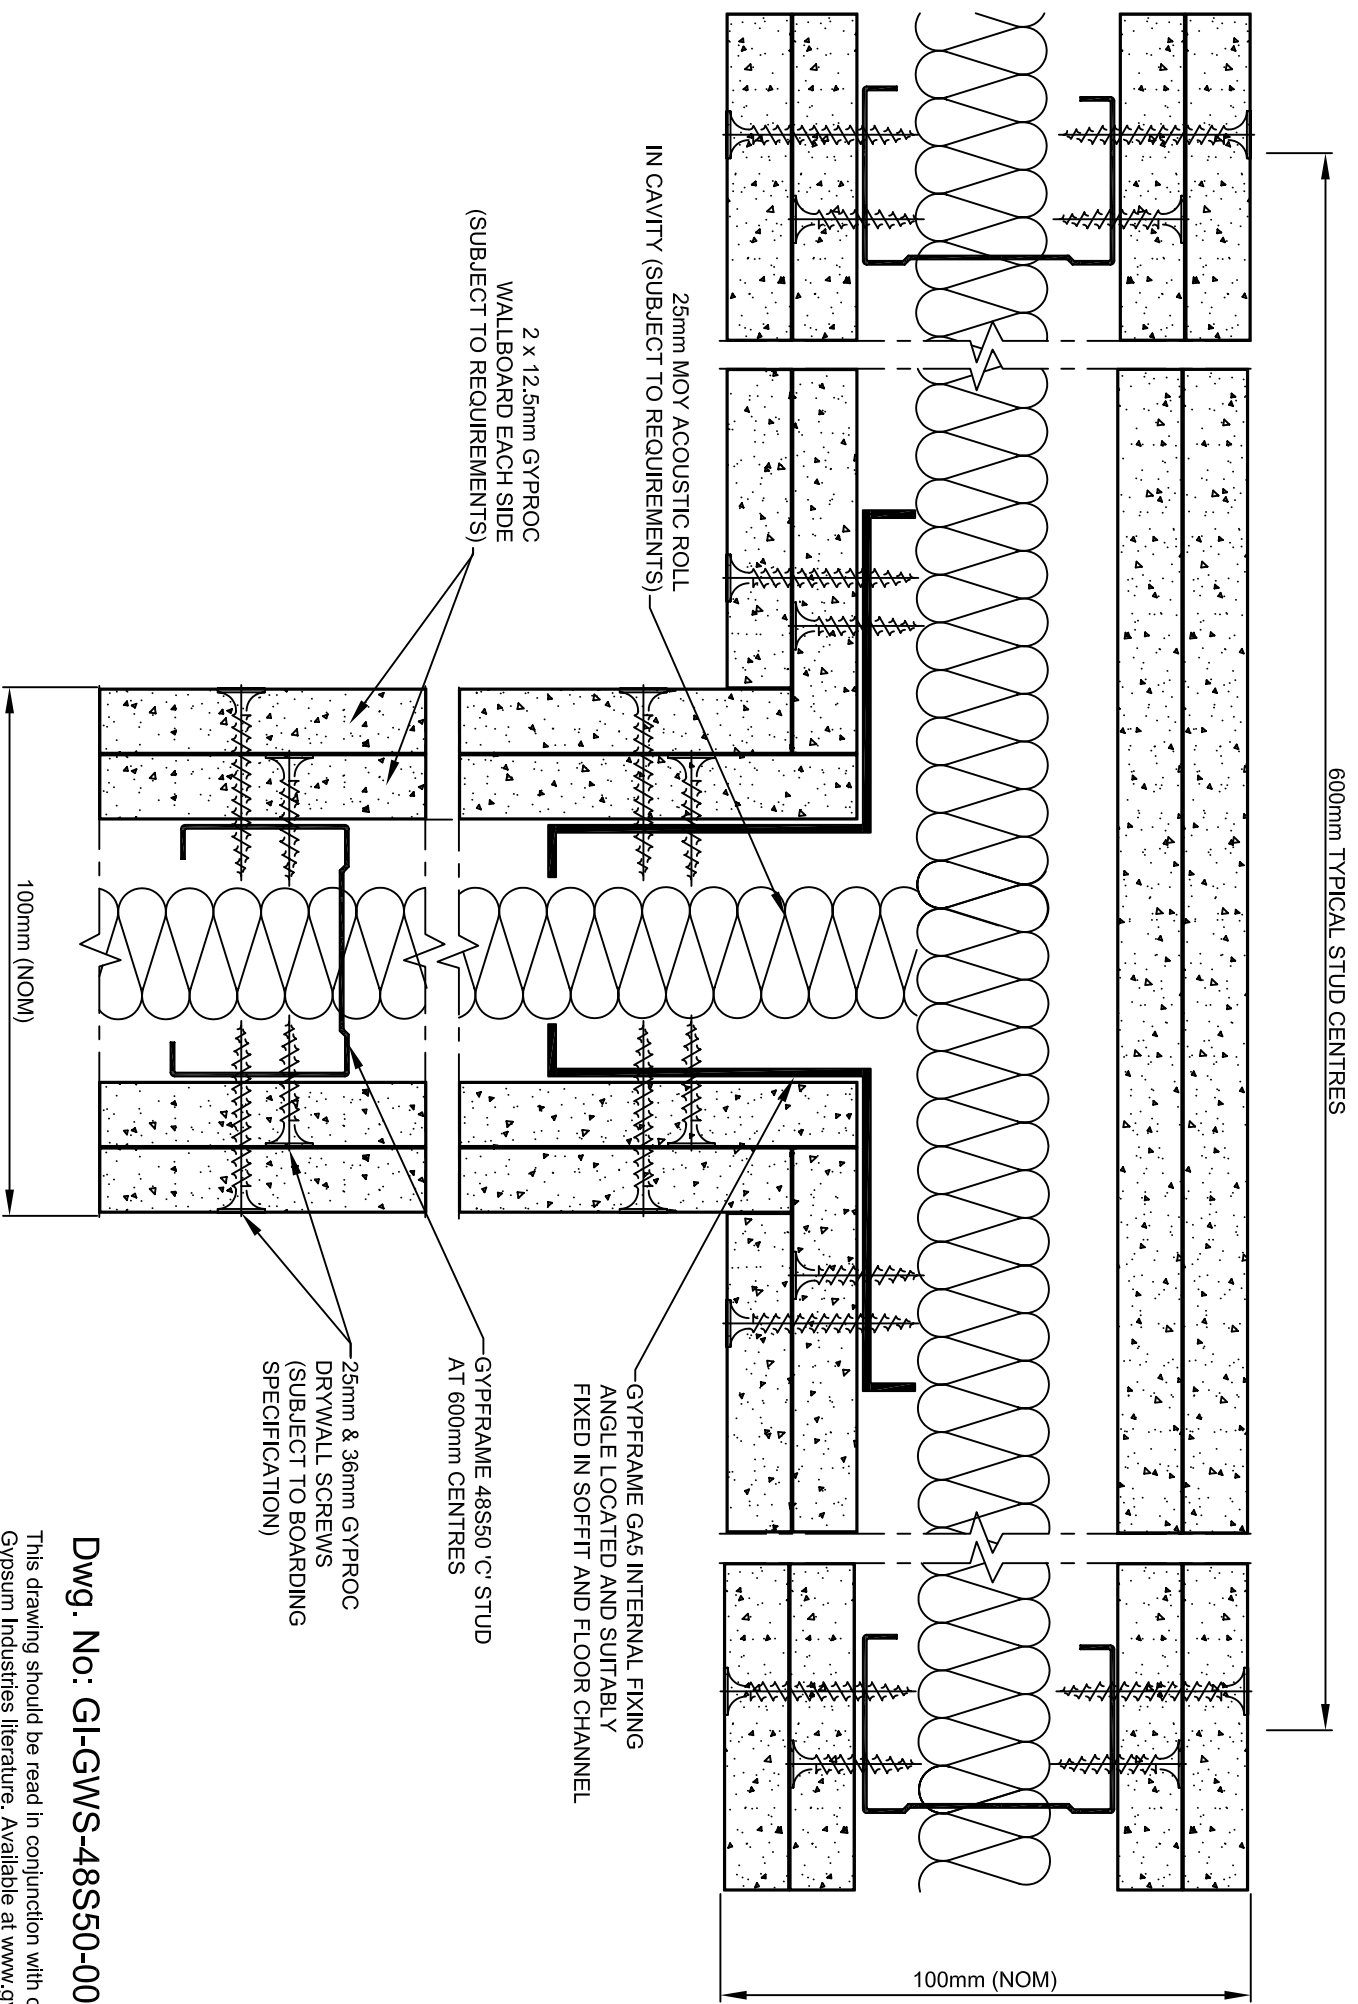

Dwg. No: GI-GWS-48S50-004-01

This drawing should be read in conjunction with current Gypsum Industries literature. Available at [www.gypsum.ie](http://www.gypsum.ie)