


STANDARD 'T' JUNCTION (DOUBLE LAYER) (GYPFRAME 48mm STUDS)

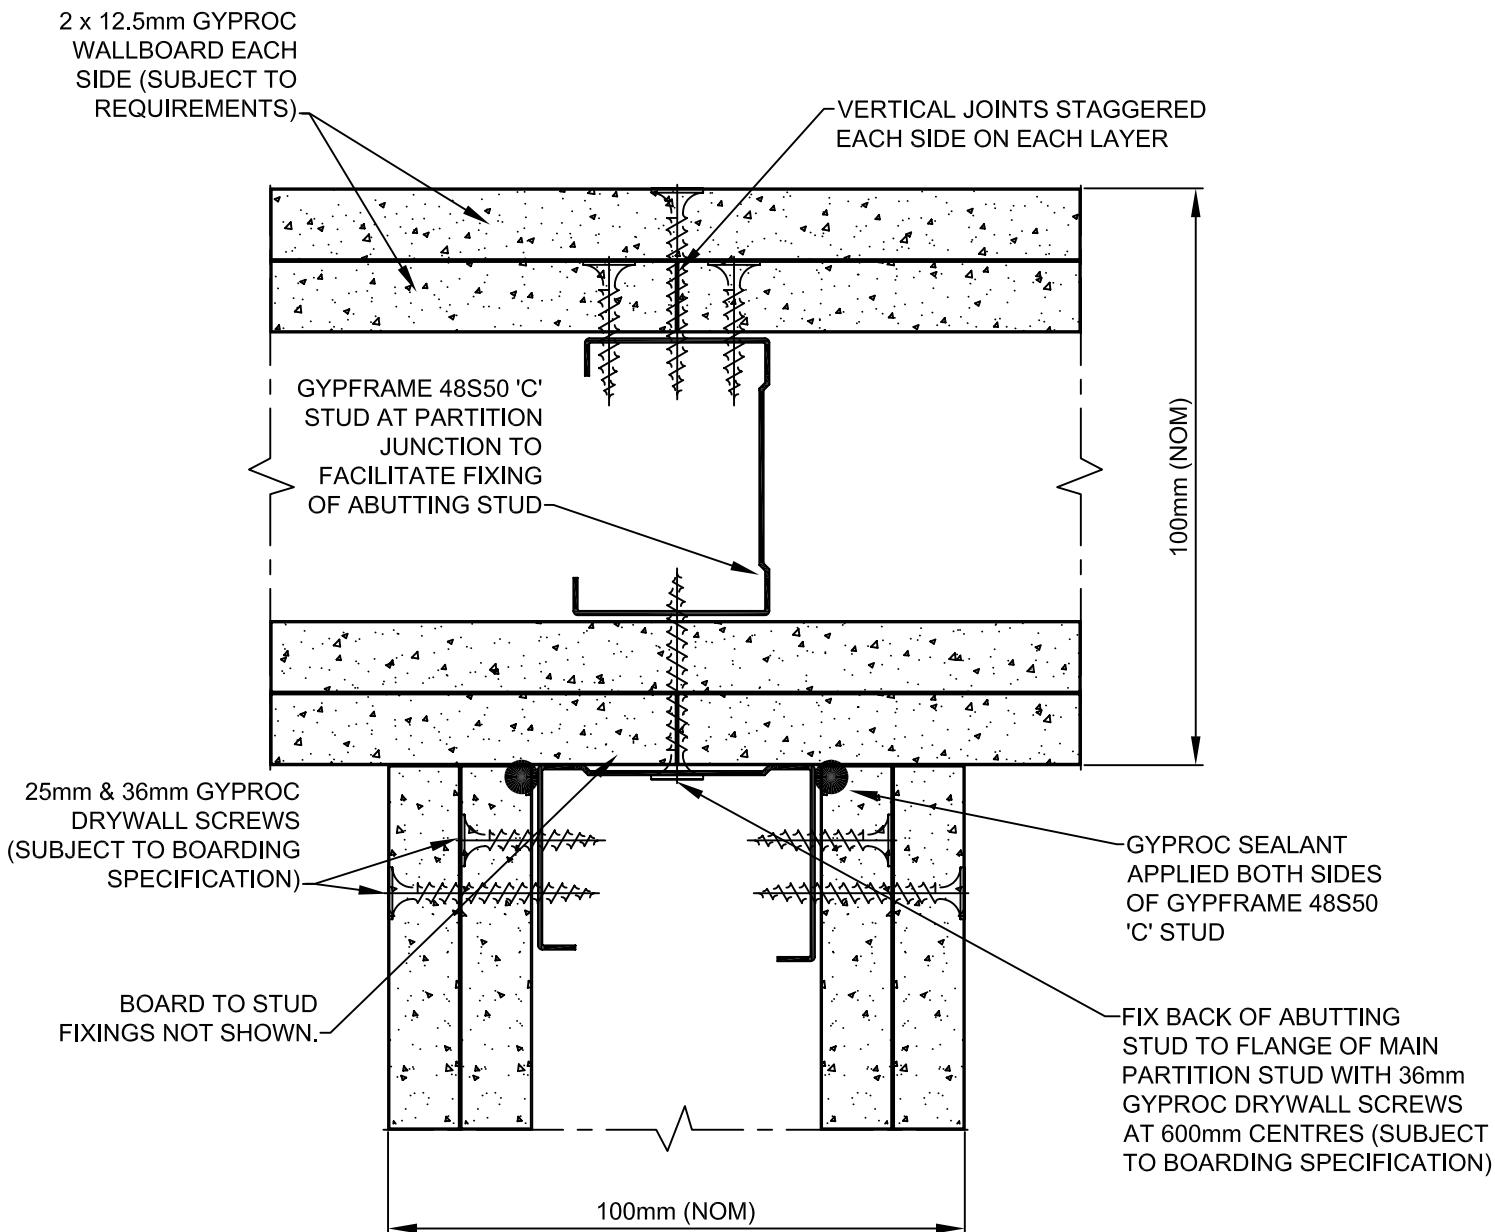

Dwg. No: GI-GWS-48S50-006-01

This drawing should be read in conjunction with current Gypsum Industries literature. Available at www.gypsum.ie