


# IWL - INDEPENDANT WALL LINING VERTICAL SECTION HEAD (DOUBLE BOARDING - GYPFRAME 48mm 'I' STUDS)

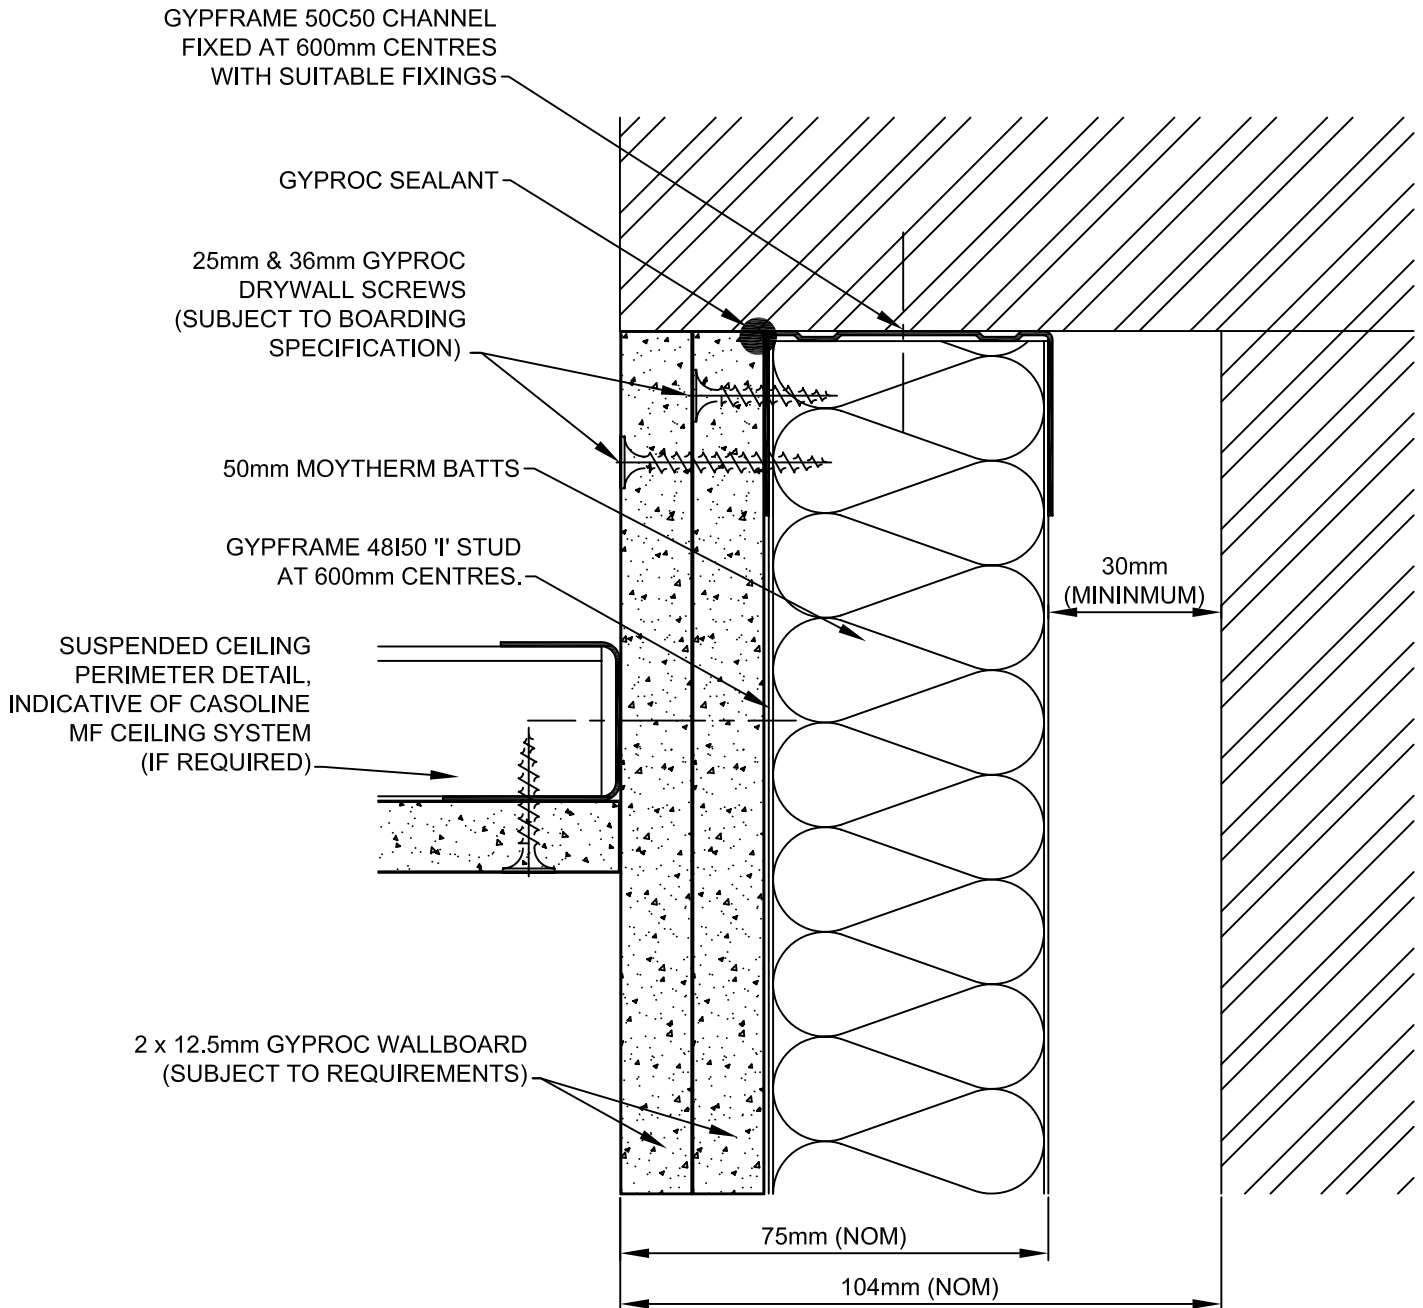

Dwg. No: GI-IWL-48I50-004B-01

This drawing should be read in conjunction with current  
Gypsum Industries literature. Available at [www.gypsum.ie](http://www.gypsum.ie)