


GYPLYNER IWL - VERTICAL SECTION WINDOW OPENING (DOUBLE BOARDING - GYPFRAME 48mm 'I' STUDS)

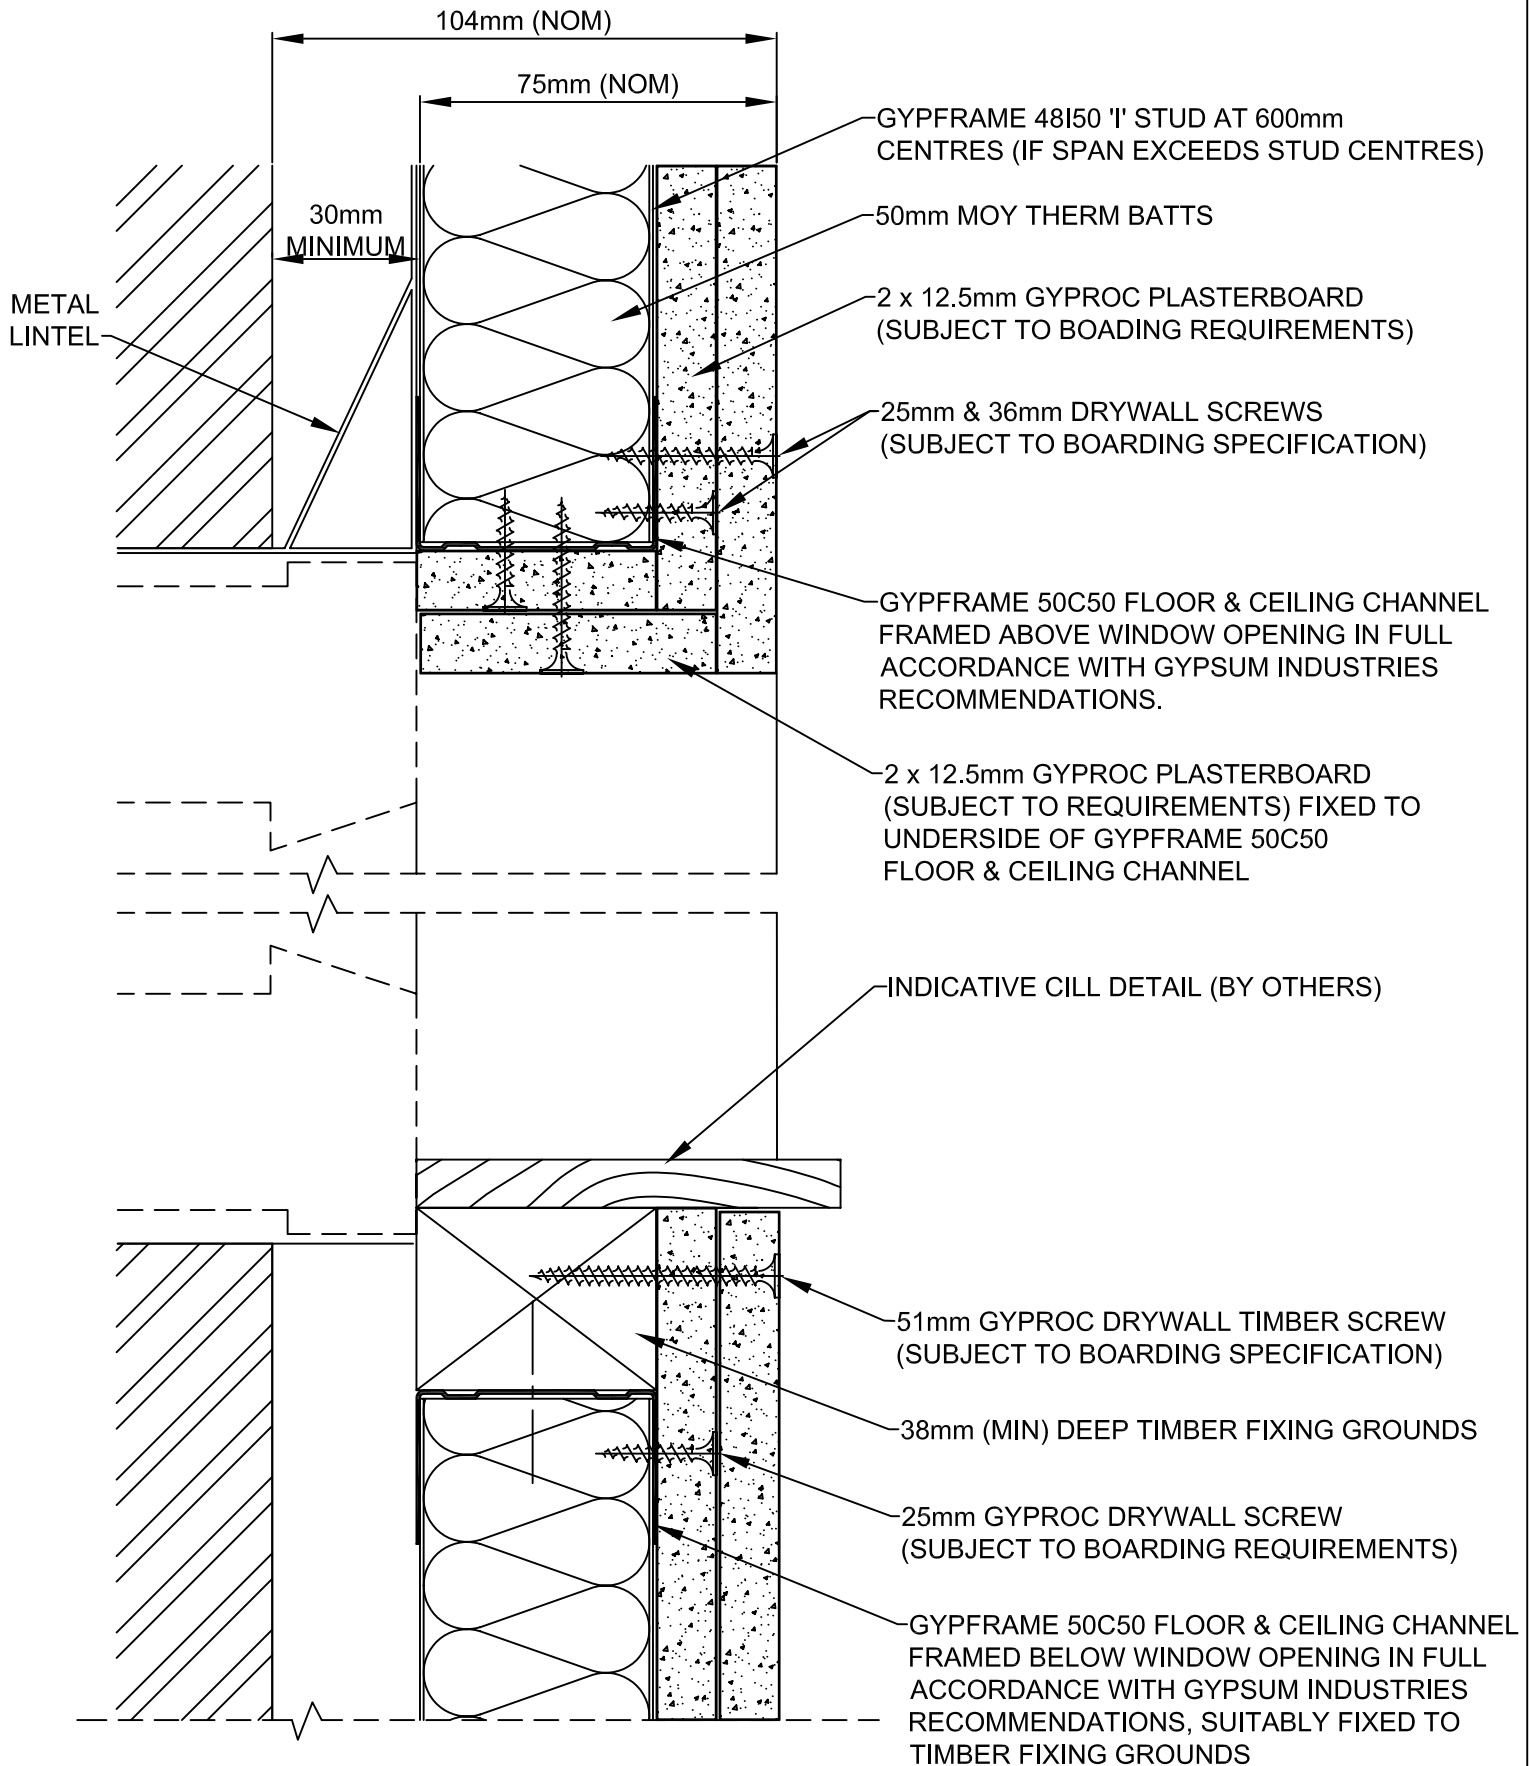

Dwg. No: GI-IWL-48I50-006-01

This drawing should be read in conjunction with current Gypsum Industries literature. Available at www.gypsum.ie