


GYPLYNER IWL ABUTMENT DETAIL (DOUBLE LAYER) (GYPFRAME 48mm STUDS)

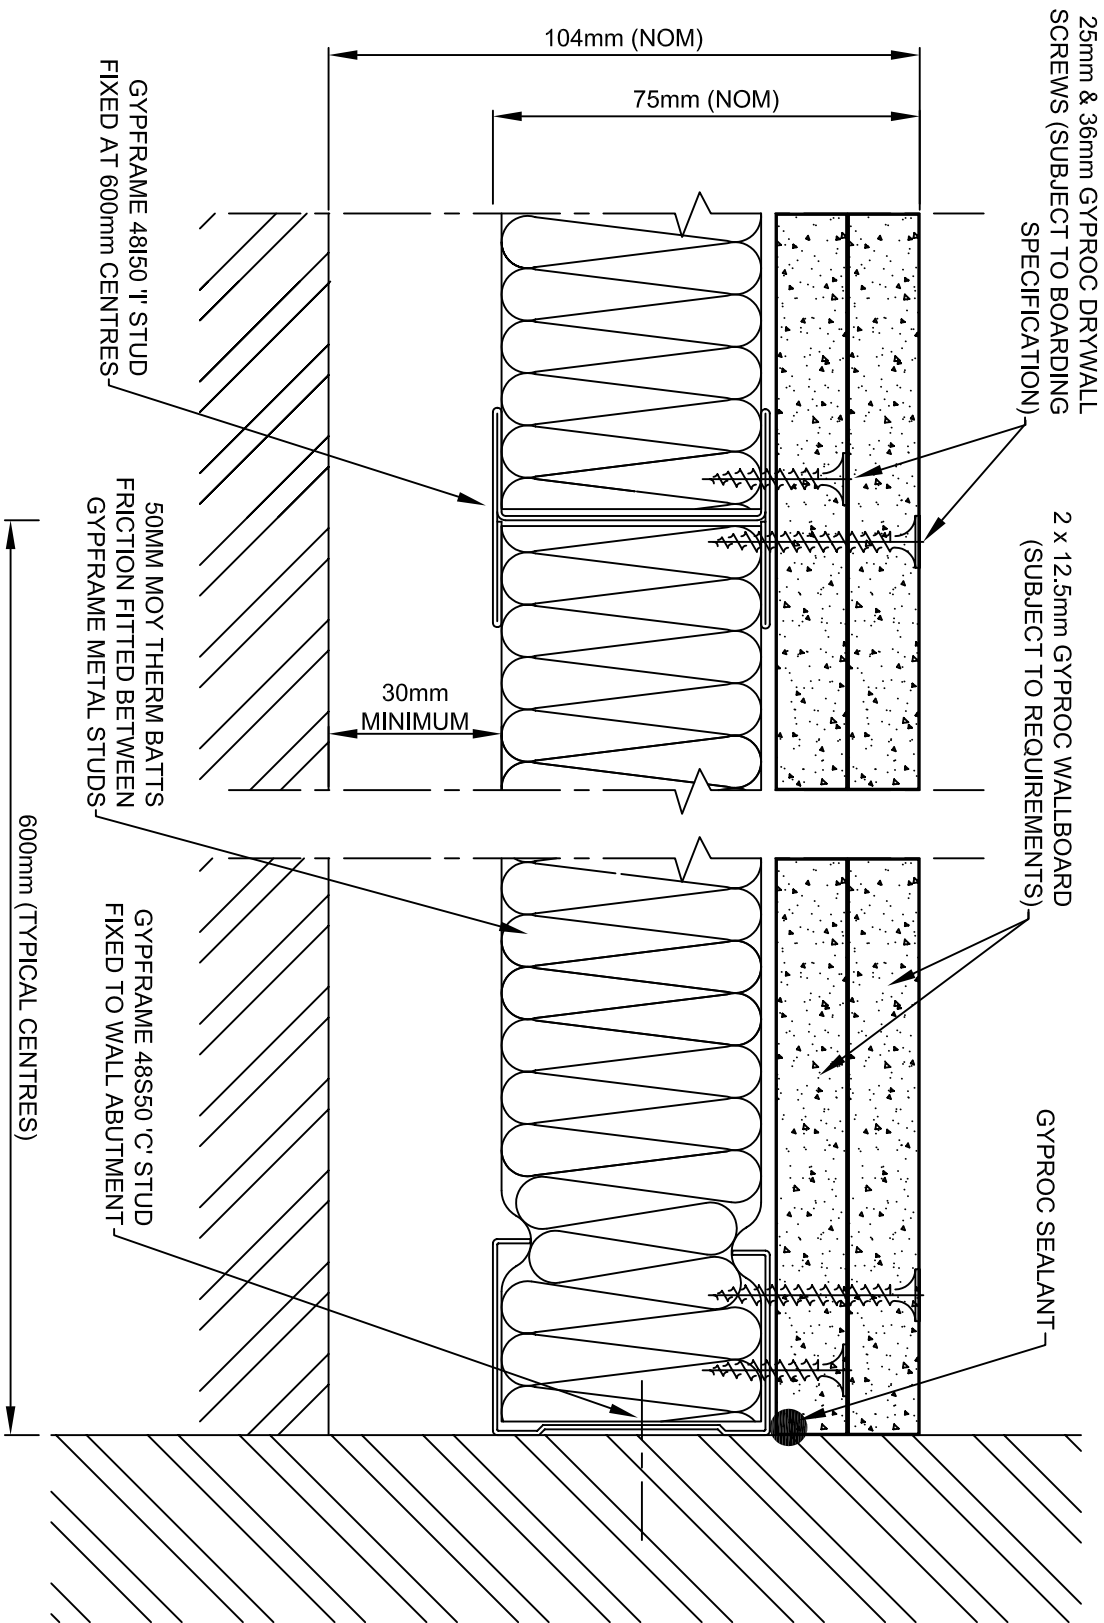

Dwg. No: GI-IWL-48150-007-01

This drawing should be read in conjunction with current Gypsum Industries literature. Available at www.gypsum.ie