


GYPLYNER IWL WINDOW OPENING DETAIL (DOUBLE LAYER) (GYPFRAAME 48mm STUDS)

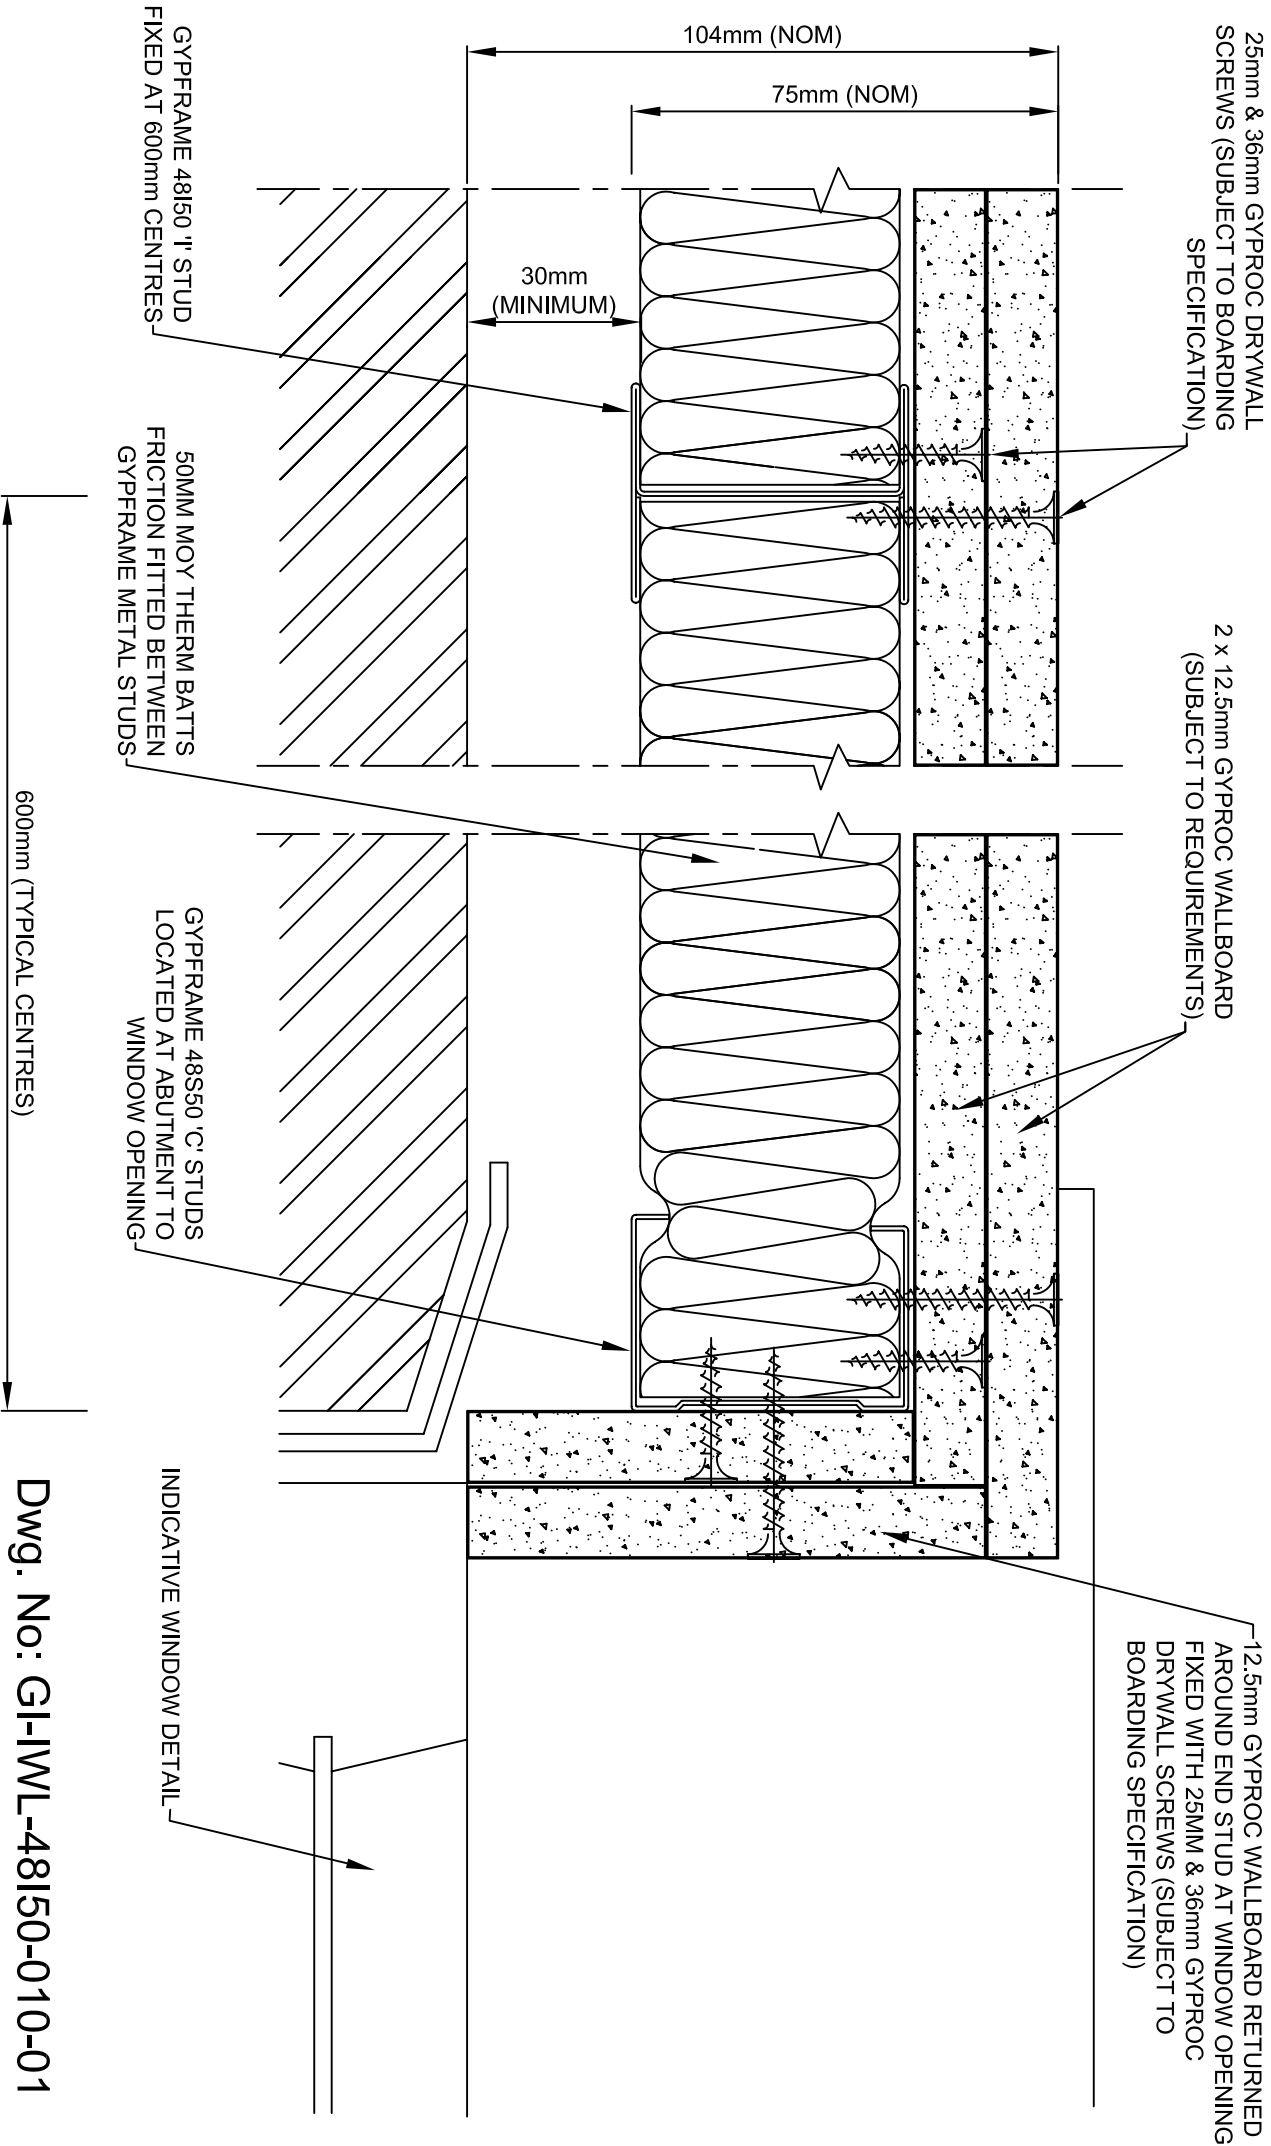

Dwg. No: GI-IWL-48150-010-01

This drawing should be read in conjunction with current Gypsum Industries literature. Available at www.gypsum.ie