


GYPWALL PARTITION AT RIGHT ANGLES TO IWL JUNCTION (DOUBLE LAYER - GYPFRAME 48mm STUDS)

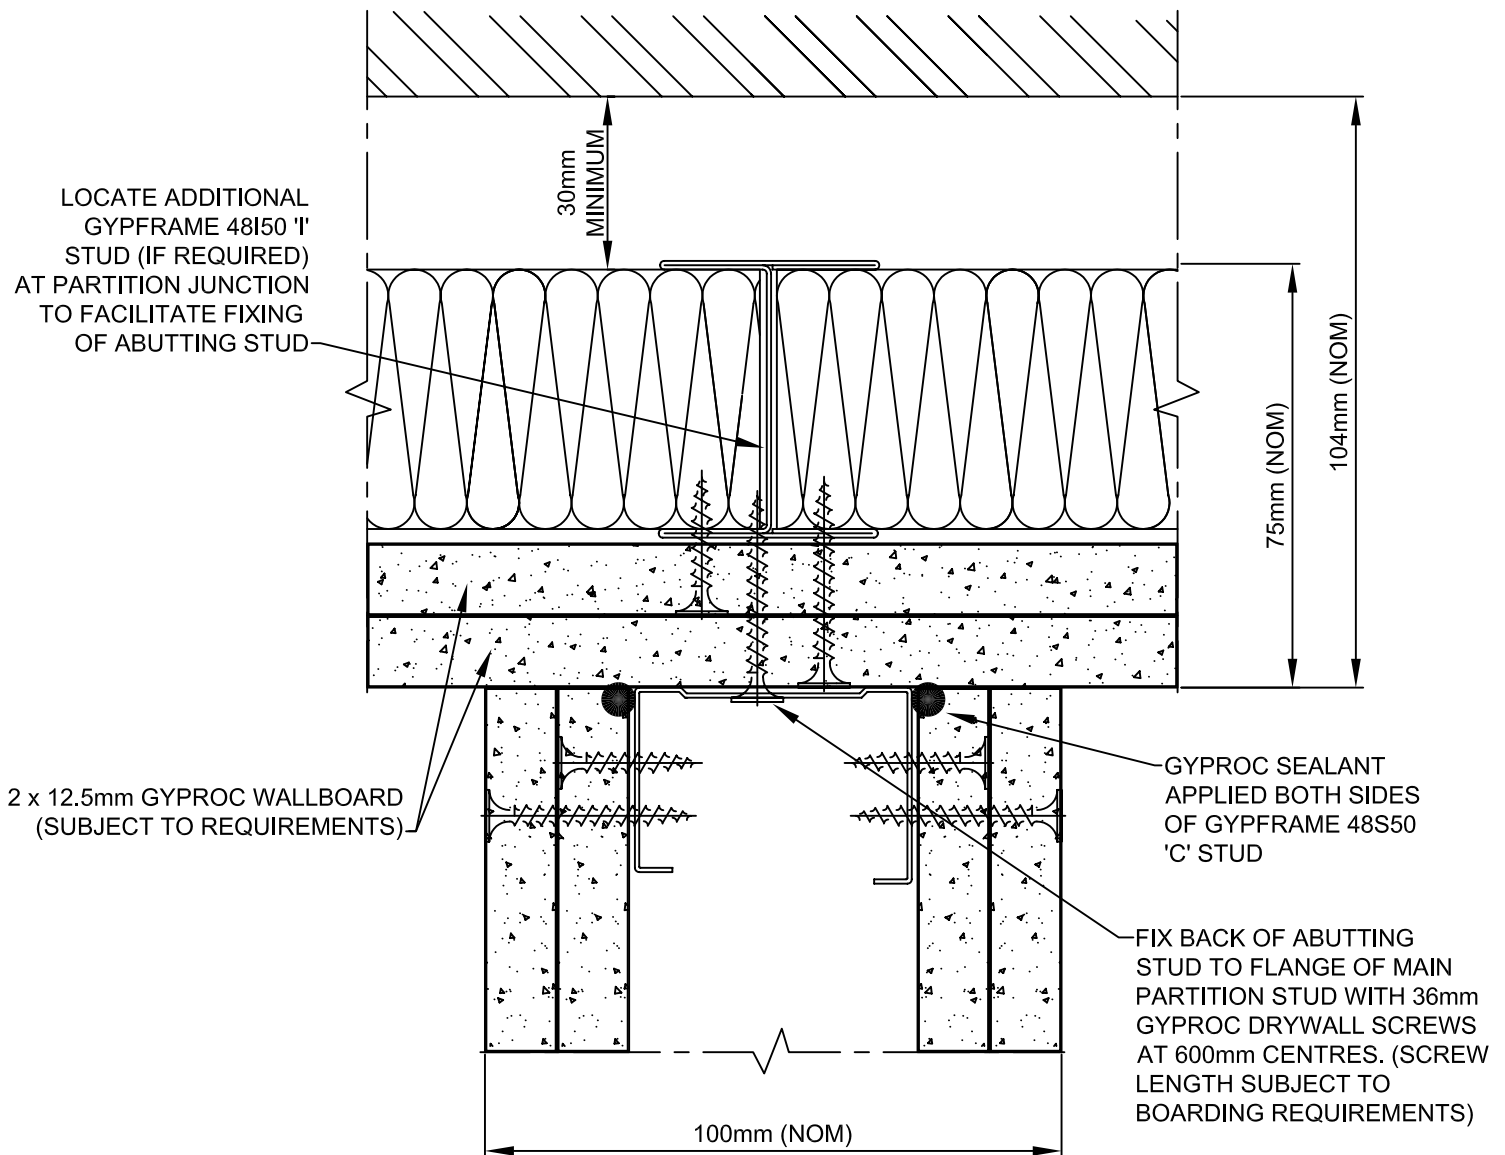

Dwg. No: GI-IWL-48I50-011A-01

This drawing should be read in conjunction with current Gypsum Industries literature. Available at www.gypsum.ie